

ACRYLIC FLOOR SYSTEM

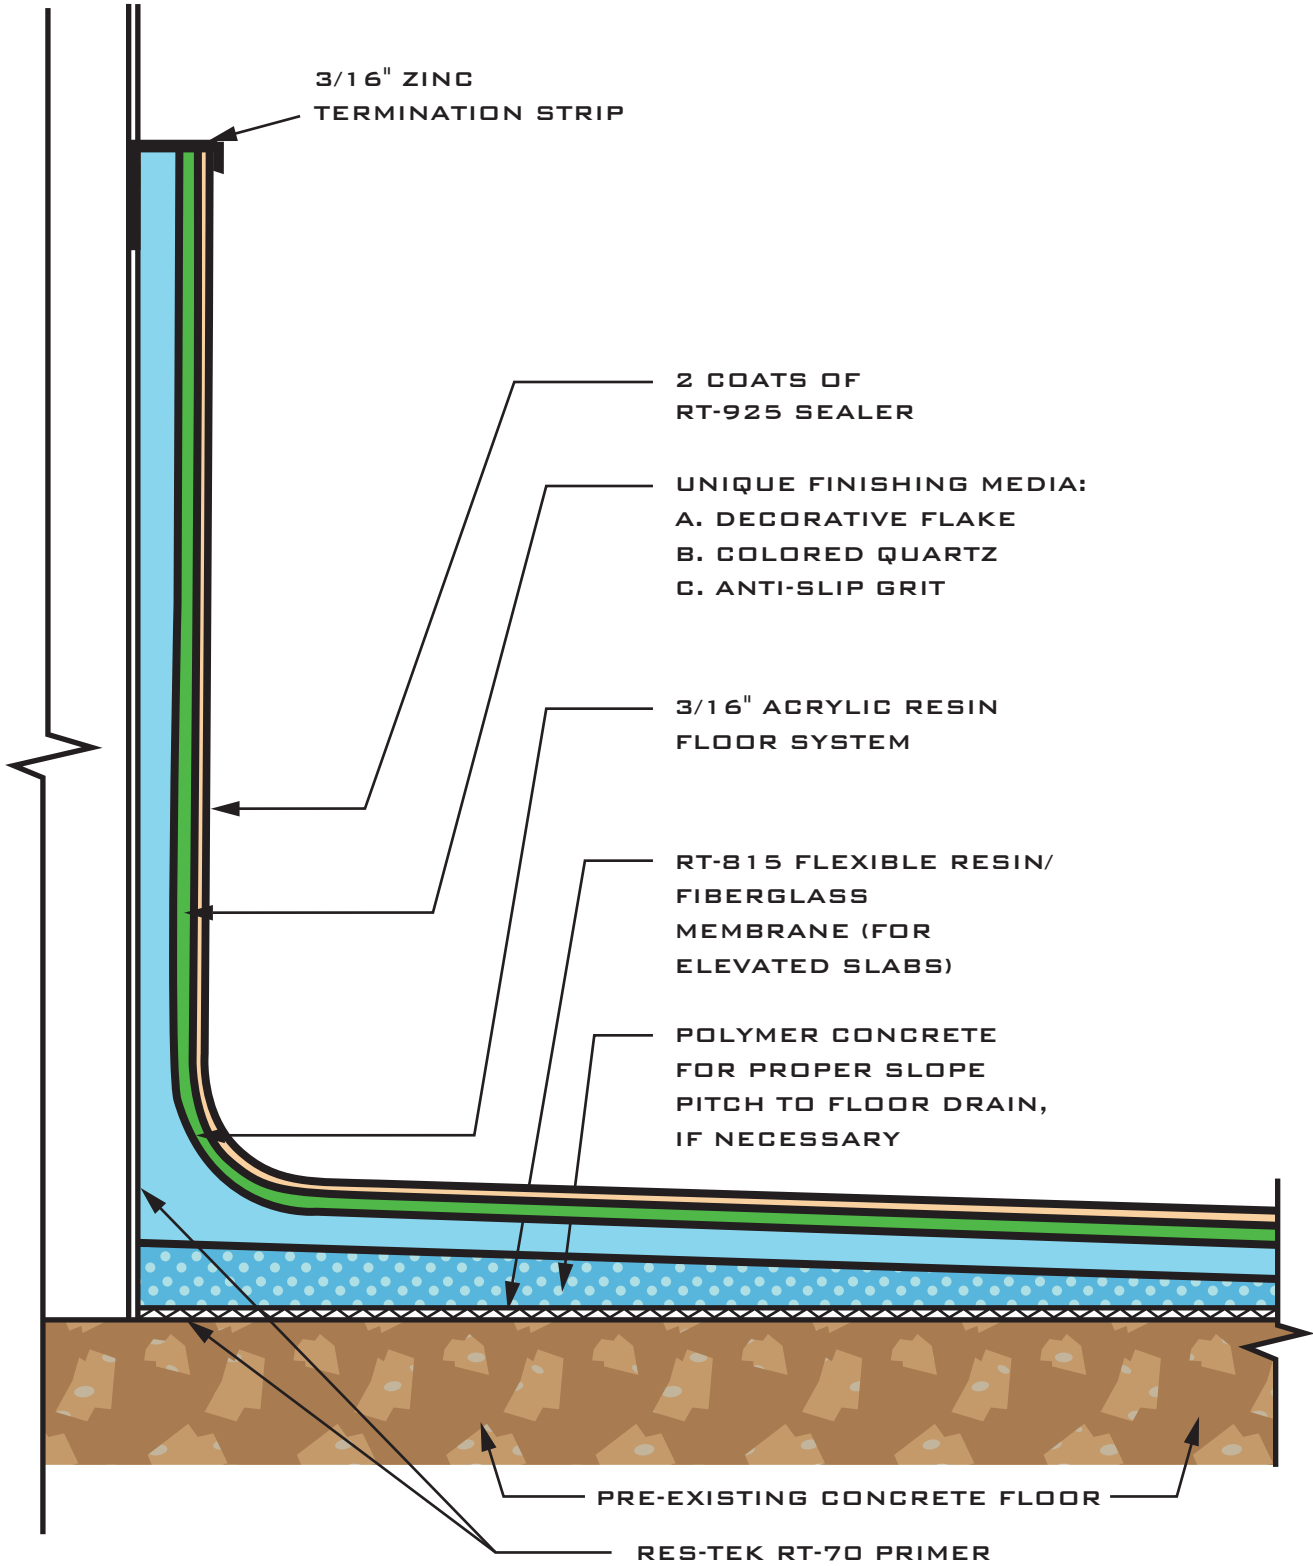


FIGURE **A.1**

ACRYLIC MEMBRANE FLOOR SYSTEM

NOT TO SCALE